




filename: w:\1489 goodwood plant expansion\hedgecad\04 - stage 4\planning_u_channel\1489-hed-xx-xx-l-0005.dwg; printed on: 2026-02-06 on iso full bleed at (841.00 x 594.00 mm) @ 100% of original scale

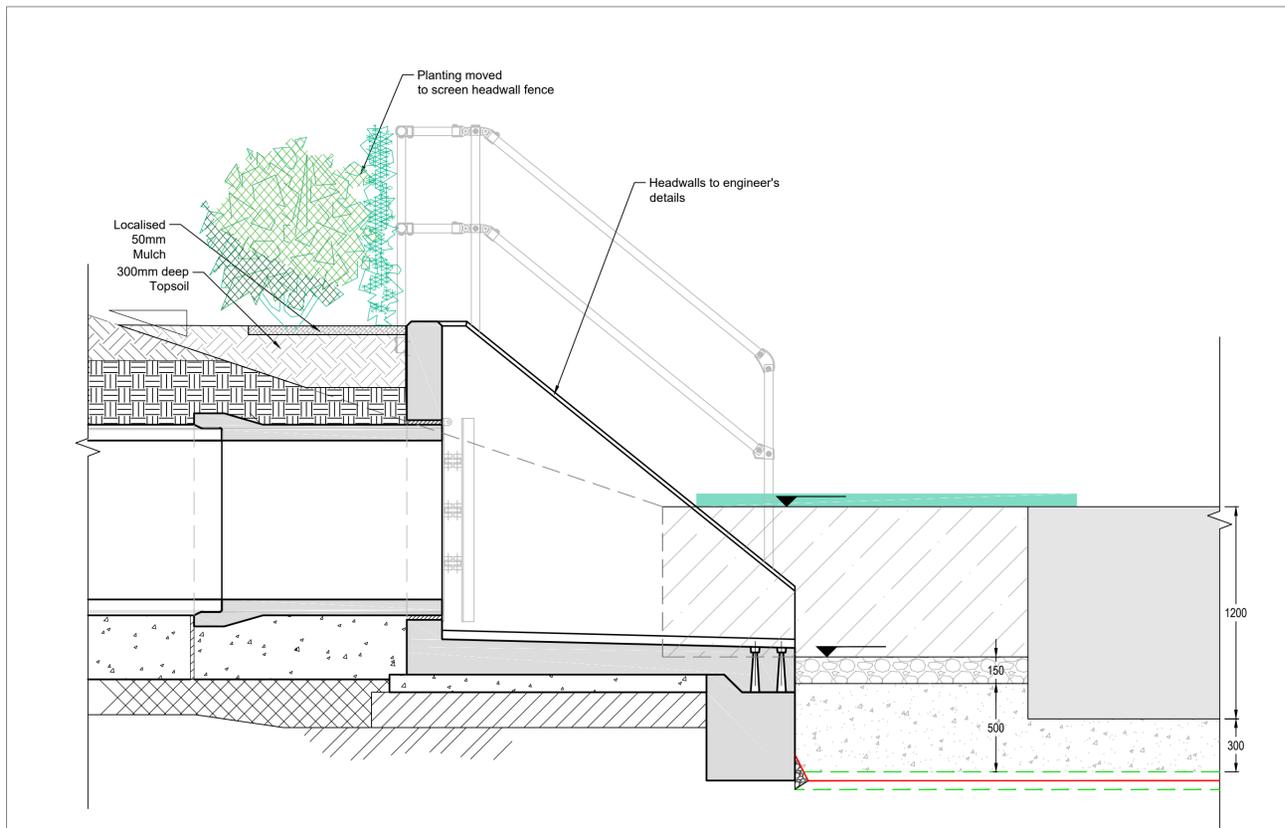

1 TYPICAL HEADWALL DETAIL
1:20

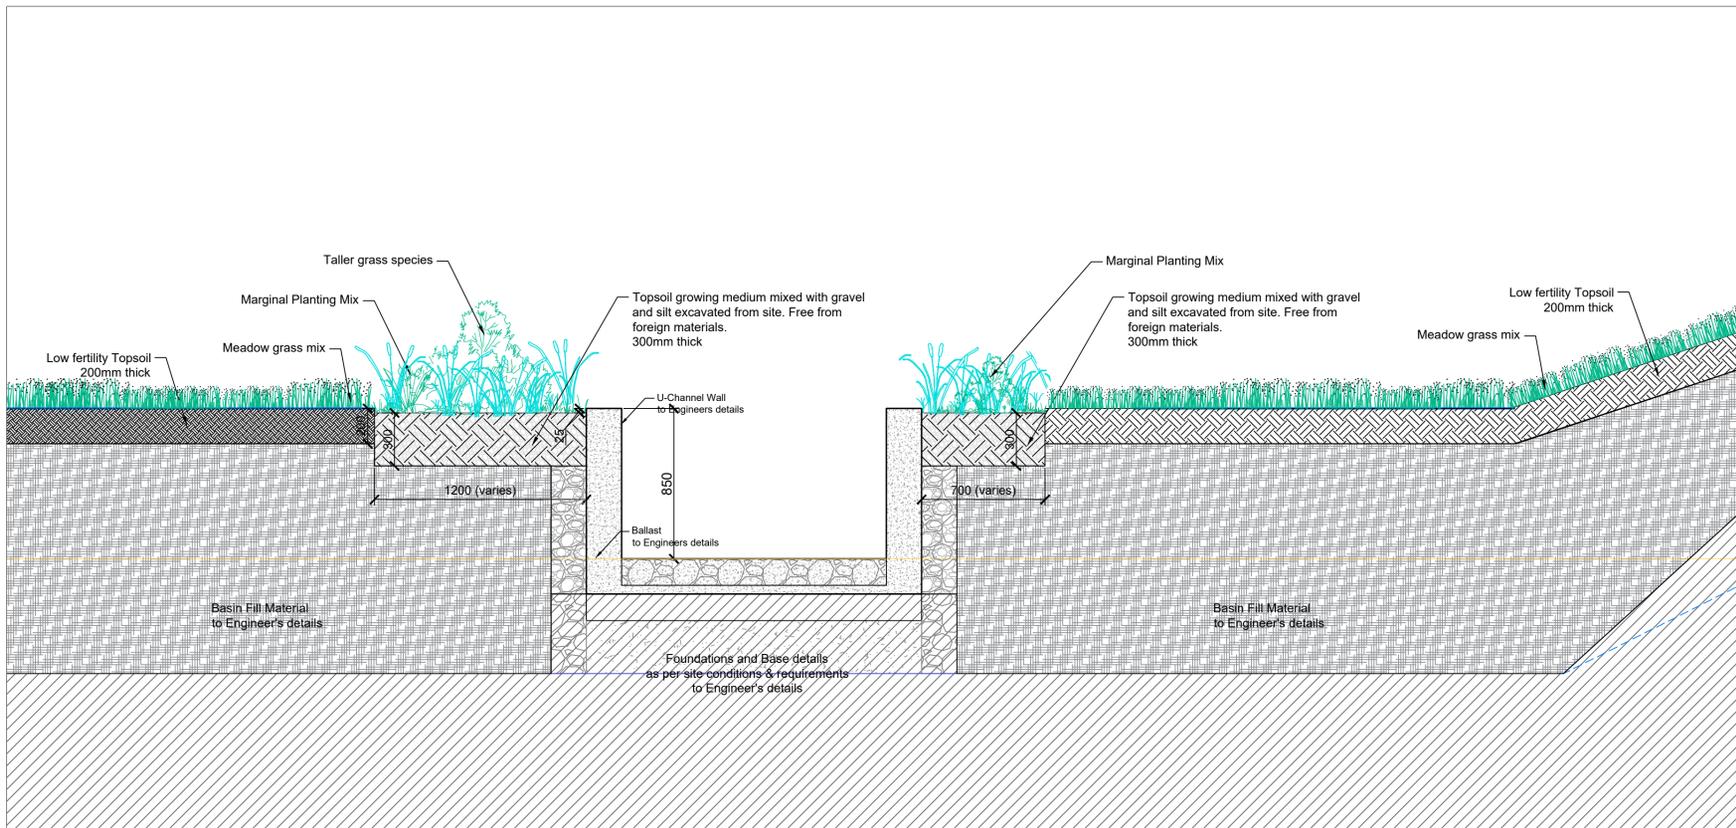

2 TYPICAL U-CHANNEL DETAIL
1:20

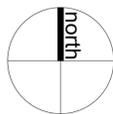

NOTES:
This drawing is the copyright of Hyland Edgar Driver. It must not be copied or reproduced without written consent. Only figured dimensions are to be taken from this drawing. All contractors must visit the site and be responsible for taking and checking all dimensions related to the works shown on this drawing.

SAFETY, HEALTH AND ENVIRONMENT INFORMATION
Unusual residual hazards / risks, based on experience and competent contractors working to approved method statements.

UNUSUAL RISKS
Construction:
Operations:
Maintenance:
Dismantling/Demolition:

REVISIONS

REVISIONS

REVISIONS

C01 ISSUE FOR PLANNING APPROVAL FEB 2026 JY

DATE: 06.02.2026
DRAWING STATUS: PLANNING
PROJECT: HOME OF ROLLS-ROYCE SITE EXTENSION
DRAWING TITLE: LANDSCAPE DETAIL
DRAWING NUMBER: 1489-HED-XX-XX-L-0005
DRAWN BY: JY
CHECKED BY: AW
SCALE @ A1: 1:20
REVISION: C01

CLIENT: ROLLS-ROYCE MOTOR CARS LIMITED
Hyland Edgar Driver
H E D Landscape Architects & Urban Designers
One Wessex Way, Colden Common, Winchester SO21 1WG
t. 01962 711 600