


# SIGN TYPES

Main Entrance **M1**

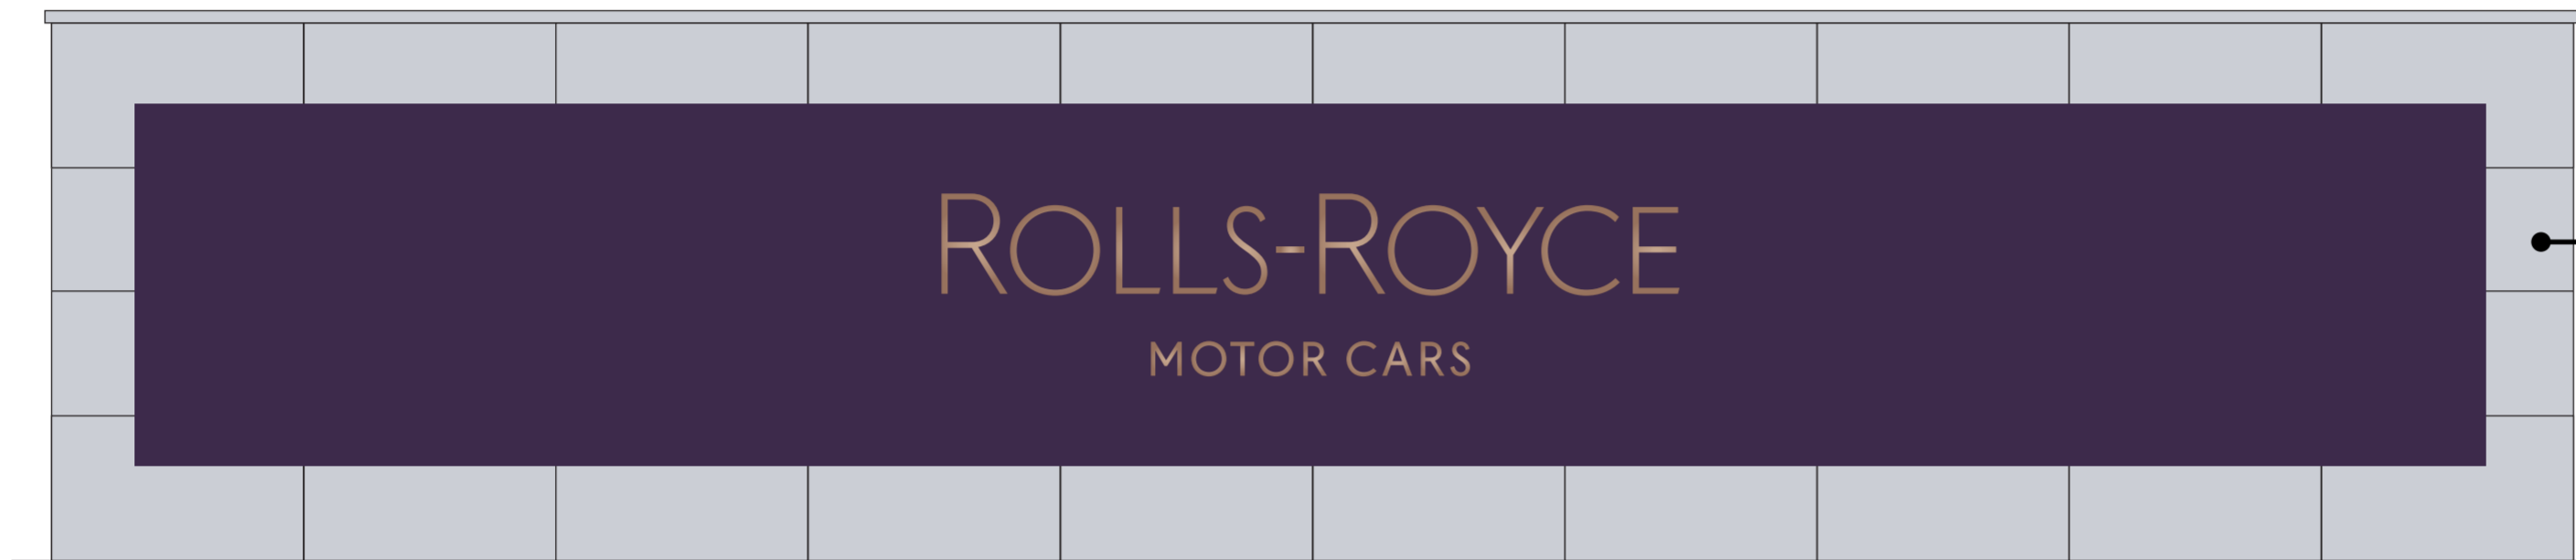

STONE TILE TO MATCH EXISTING


External Totems (Example) **T1 T2 T3 T4 T5**



FRONT

REAR

Private Property sign **P1**

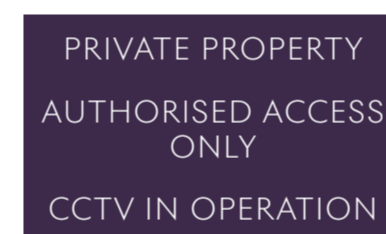

Single Sided  
500x300mm



THE LUMINANCE OF THE SIGNAGE SHALL NOT EXCEED 400 CANDELAS PER SQUARE METRE AT SIGN FACE/REAR AND WILL BE STATICALLY ILLUMINATED.